


OBRA : CONDOMINIO FONTANAS DEL SUR - TORRE V	PLANO N°: IC - II - N°01
EMPRESA :	
ESCALA:	
1 : 100	
PLANO DE: INSTALACIONES CLOACALES - PLANTA SUBSUELO	

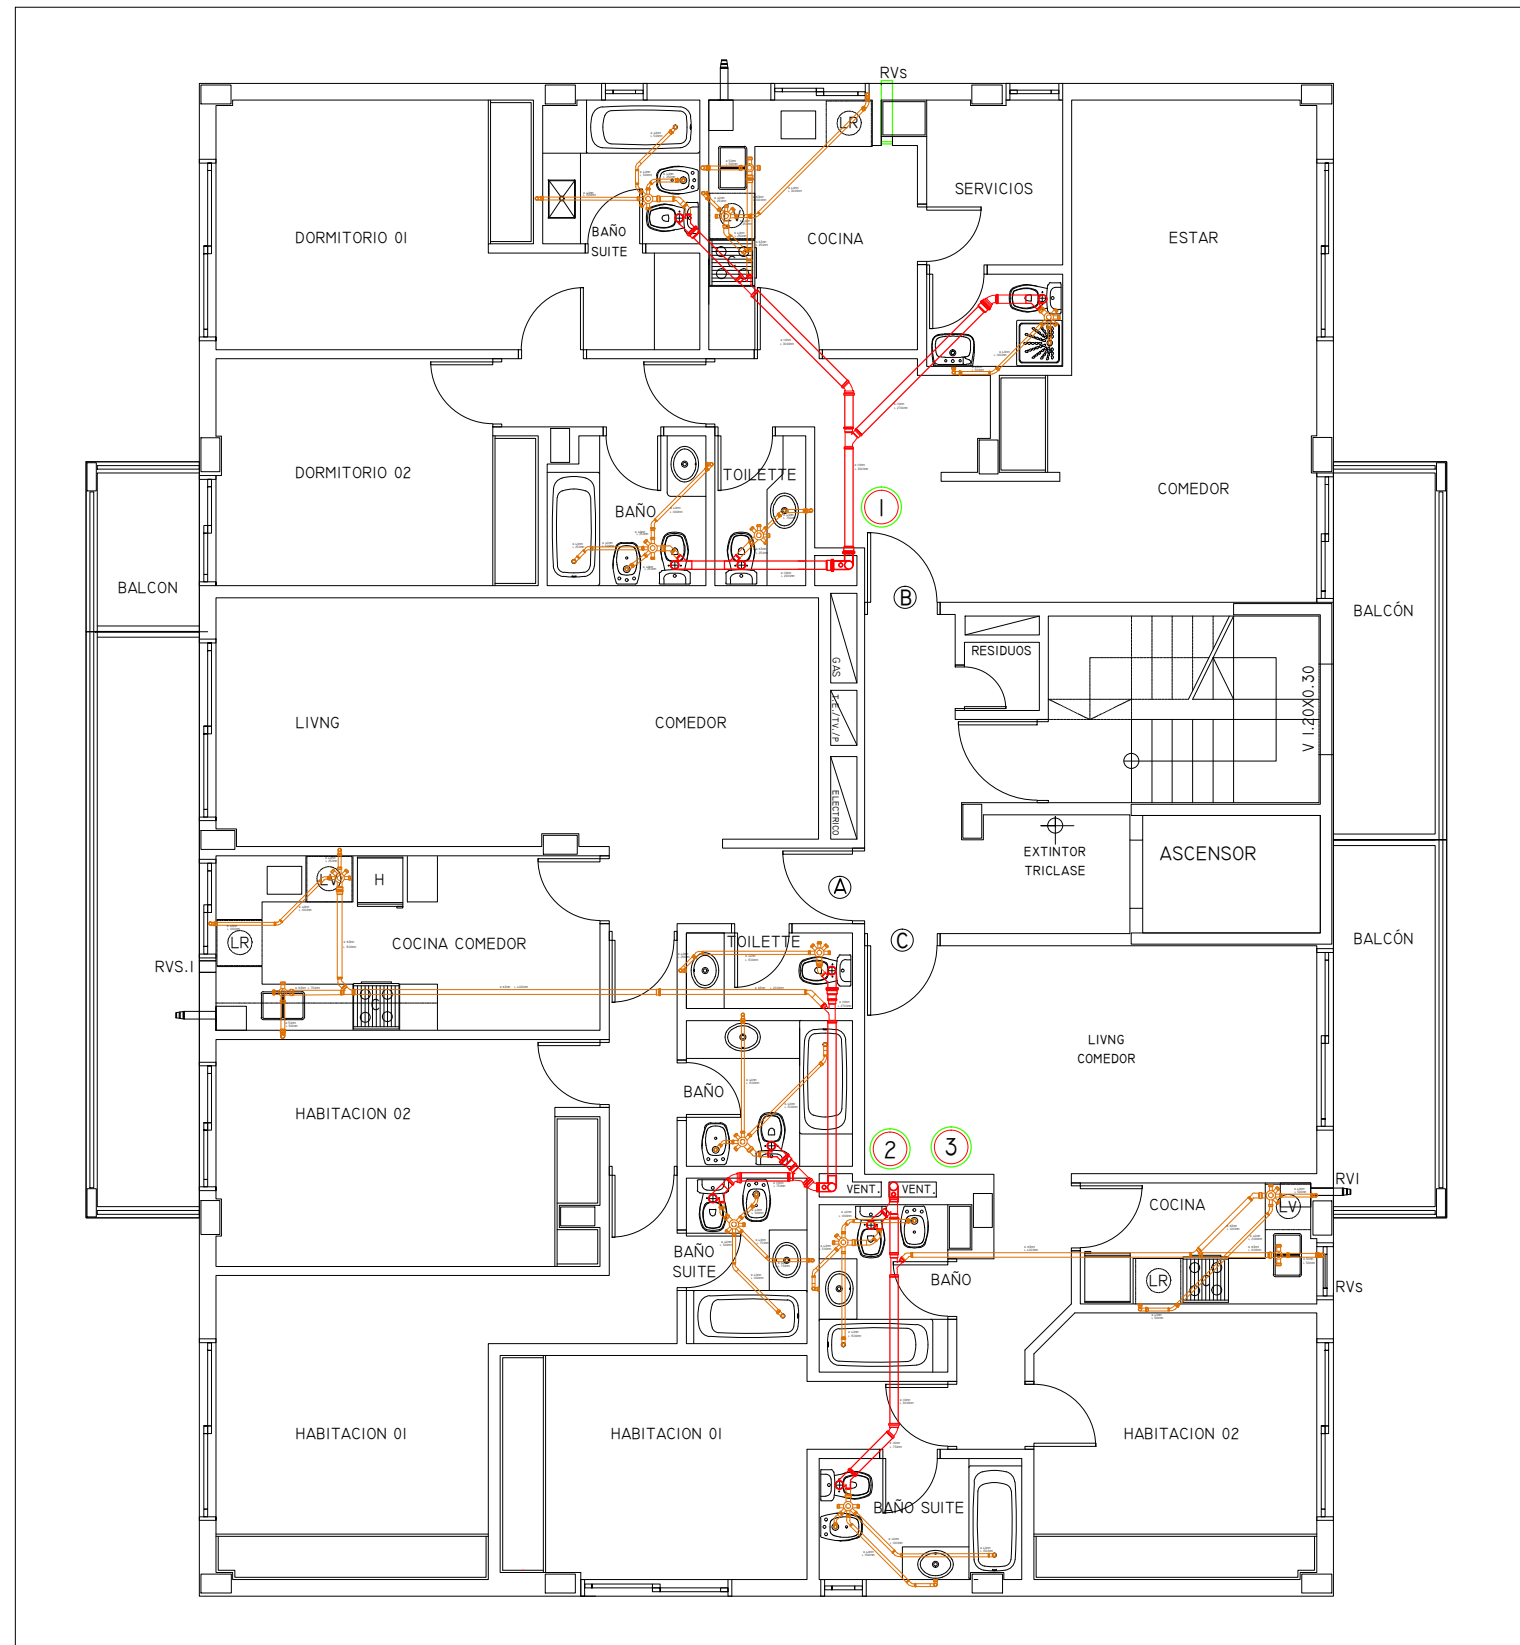



CAÑOS									
DIÁMETRO (MM)	LONGITUD (MM)	PLANTA BAJA			PLANTA PISOS 1 A 3			AZOTEA	TOTAL
		DEPTO A	DEPTO B	DEPTO C	DEPTO A	DEPTO B	DEPTO C		
Ø 40	250	5	7	2	6	18	-	-	38
	500	-	5	4	6	15	15	2	47
	750	3	4	3	6	3	-	-	19
	1000	2	1	-	9	6	6	-	24
	1500	1	2	1	9	1	9	-	23
	2000	1	-	-	-	-	3	-	4
3000	-	1	1	-	3	-	-	5	
DIÁMETRO (MM)	LONGITUD (MM)	PLANTA BAJA			PLANTA PISOS 1 A 3			AZOTEA	TOTAL
		DEPTO A	DEPTO B	DEPTO C	DEPTO A	DEPTO B	DEPTO C		
Ø 50	500	1	1	1	3	3	3	1	13
	750	1	1	1	3	3	3	1	13
DIÁMETRO (MM)	LONGITUD (MM)	PLANTA BAJA			PLANTA PISOS 1 A 3			AZOTEA	TOTAL
		DEPTO A	DEPTO B	DEPTO C	DEPTO A	DEPTO B	DEPTO C		
Ø 63	250	-	2	3	-	6	-	-	11
	500	1	2	-	-	-	-	-	3
	750	-	1	-	3	-	-	1	5
	1000	-	-	-	-	1	6	-	7
	1500	1	-	-	3	-	-	-	4
	2000	1	-	1	3	-	-	-	5
3000	1	-	-	-	-	-	-	1	
4000	-	-	-	3	-	1	2	6	
DIÁMETRO (MM)	LONGITUD (MM)	PLANTA BAJA			PLANTA PISOS 1 A 3			AZOTEA	TOTAL
		DEPTO A	DEPTO B	DEPTO C	DEPTO A	DEPTO B	DEPTO C		
Ø 110	250	-	-	3	-	-	-	-	3
	500	-	2	-	-	-	-	-	2
	750	1	4	-	3	-	3	-	11
	1000	1	-	1	-	-	-	1	3
	1500	2	-	-	-	-	-	1	3
	2000	1	-	1	-	3	-	-	5
	2700	-	-	-	3	3	-	1	7
	3000	1	2	-	-	6	3	-	12
4000	1	2	-	-	-	-	-	3	

PIEZAS									
DIÁMETRO (MM)	PIEZA	PLANTA BAJA			PLANTA PISOS 1 A 3			AZOTEA	TOTAL
		DEPTO A	DEPTO B	DEPTO C	DEPTO A	DEPTO B	DEPTO C		
RAMALES	PIEZA DE PISO Ø 100mm x 0.63mm	-	-	-	3	3	-	-	6
	PIEZA DE PISO Ø 150mm x 0.63mm	1	1	-	-	-	3	2	7
	PIEZA DE PISO Ø 200mm x 0.63mm	3	5	3	12	15	9	2	49
	PIEZA DE PISO Ø 300mm x 1.0mm	1	1	1	3	3	3	1	15

PIEZAS									
DIÁMETRO (MM)	PIEZA	PLANTA BAJA			PLANTA PISOS 1 A 3			AZOTEA	TOTAL
		DEPTO A	DEPTO B	DEPTO C	DEPTO A	DEPTO B	DEPTO C		
Ø 40	PIEZA DE PISO Ø 100mm x 0.63mm	10	17	10	42	51	42	4	166
	PIEZA DE PISO Ø 150mm x 0.63mm	4	8	4	12	33	27	1	89
	PIEZA DE PISO Ø 200mm x 0.63mm	3	-	2	3	-	-	-	8
DIÁMETRO (MM)	PIEZA	PLANTA BAJA			PLANTA PISOS 1 A 3			AZOTEA	TOTAL
		DEPTO A	DEPTO B	DEPTO C	DEPTO A	DEPTO B	DEPTO C		
Ø 50	PIEZA DE PISO Ø 100mm x 0.63mm	2	2	2	6	6	6	2	26
	PIEZA DE PISO Ø 150mm x 0.63mm	-	-	-	-	-	-	-	1
Ø 63	PIEZA DE PISO Ø 100mm x 0.63mm	2	3	-	12	6	12	3	38
	PIEZA DE PISO Ø 150mm x 0.63mm	1	1	1	3	3	3	-	12
DIÁMETRO (MM)	PIEZA	PLANTA BAJA			PLANTA PISOS 1 A 3			AZOTEA	TOTAL
		DEPTO A	DEPTO B	DEPTO C	DEPTO A	DEPTO B	DEPTO C		
Ø 110	PIEZA DE PISO Ø 100mm x 0.63mm	-	-	3	-	3	-	-	3
	PIEZA DE PISO Ø 150mm x 0.63mm	1	-	1	6	3	3	2	16
	PIEZA DE PISO Ø 200mm x 0.63mm	1	-	2	-	-	-	-	3
	PIEZA DE PISO Ø 300mm x 1.0mm	1	3	-	9	3	-	2	19
	PIEZA DE PISO Ø 400mm x 1.5mm	1	1	3	-	9	6	-	20
	PIEZA DE PISO Ø 500mm x 2.0mm	1	-	-	3	3	3	1	11
	PIEZA DE PISO Ø 600mm x 2.5mm	4	2	-	5	3	3	-	15
	PIEZA DE PISO Ø 800mm x 3.5mm	-	1	-	-	-	-	-	1
PIEZA DE PISO Ø 1000mm x 4.5mm	1	1	-	-	-	-	-	2	

OBRA : CONDOMINIO FONTANAS DEL SUR - TORRE V

PLANO N°: IC - II - N°03


EMPRESA :



ESCALA:

1 : 100

PLANO DE: INSTALACIONES CLOACALES - PLANTA PISOS 1, 2 Y 3

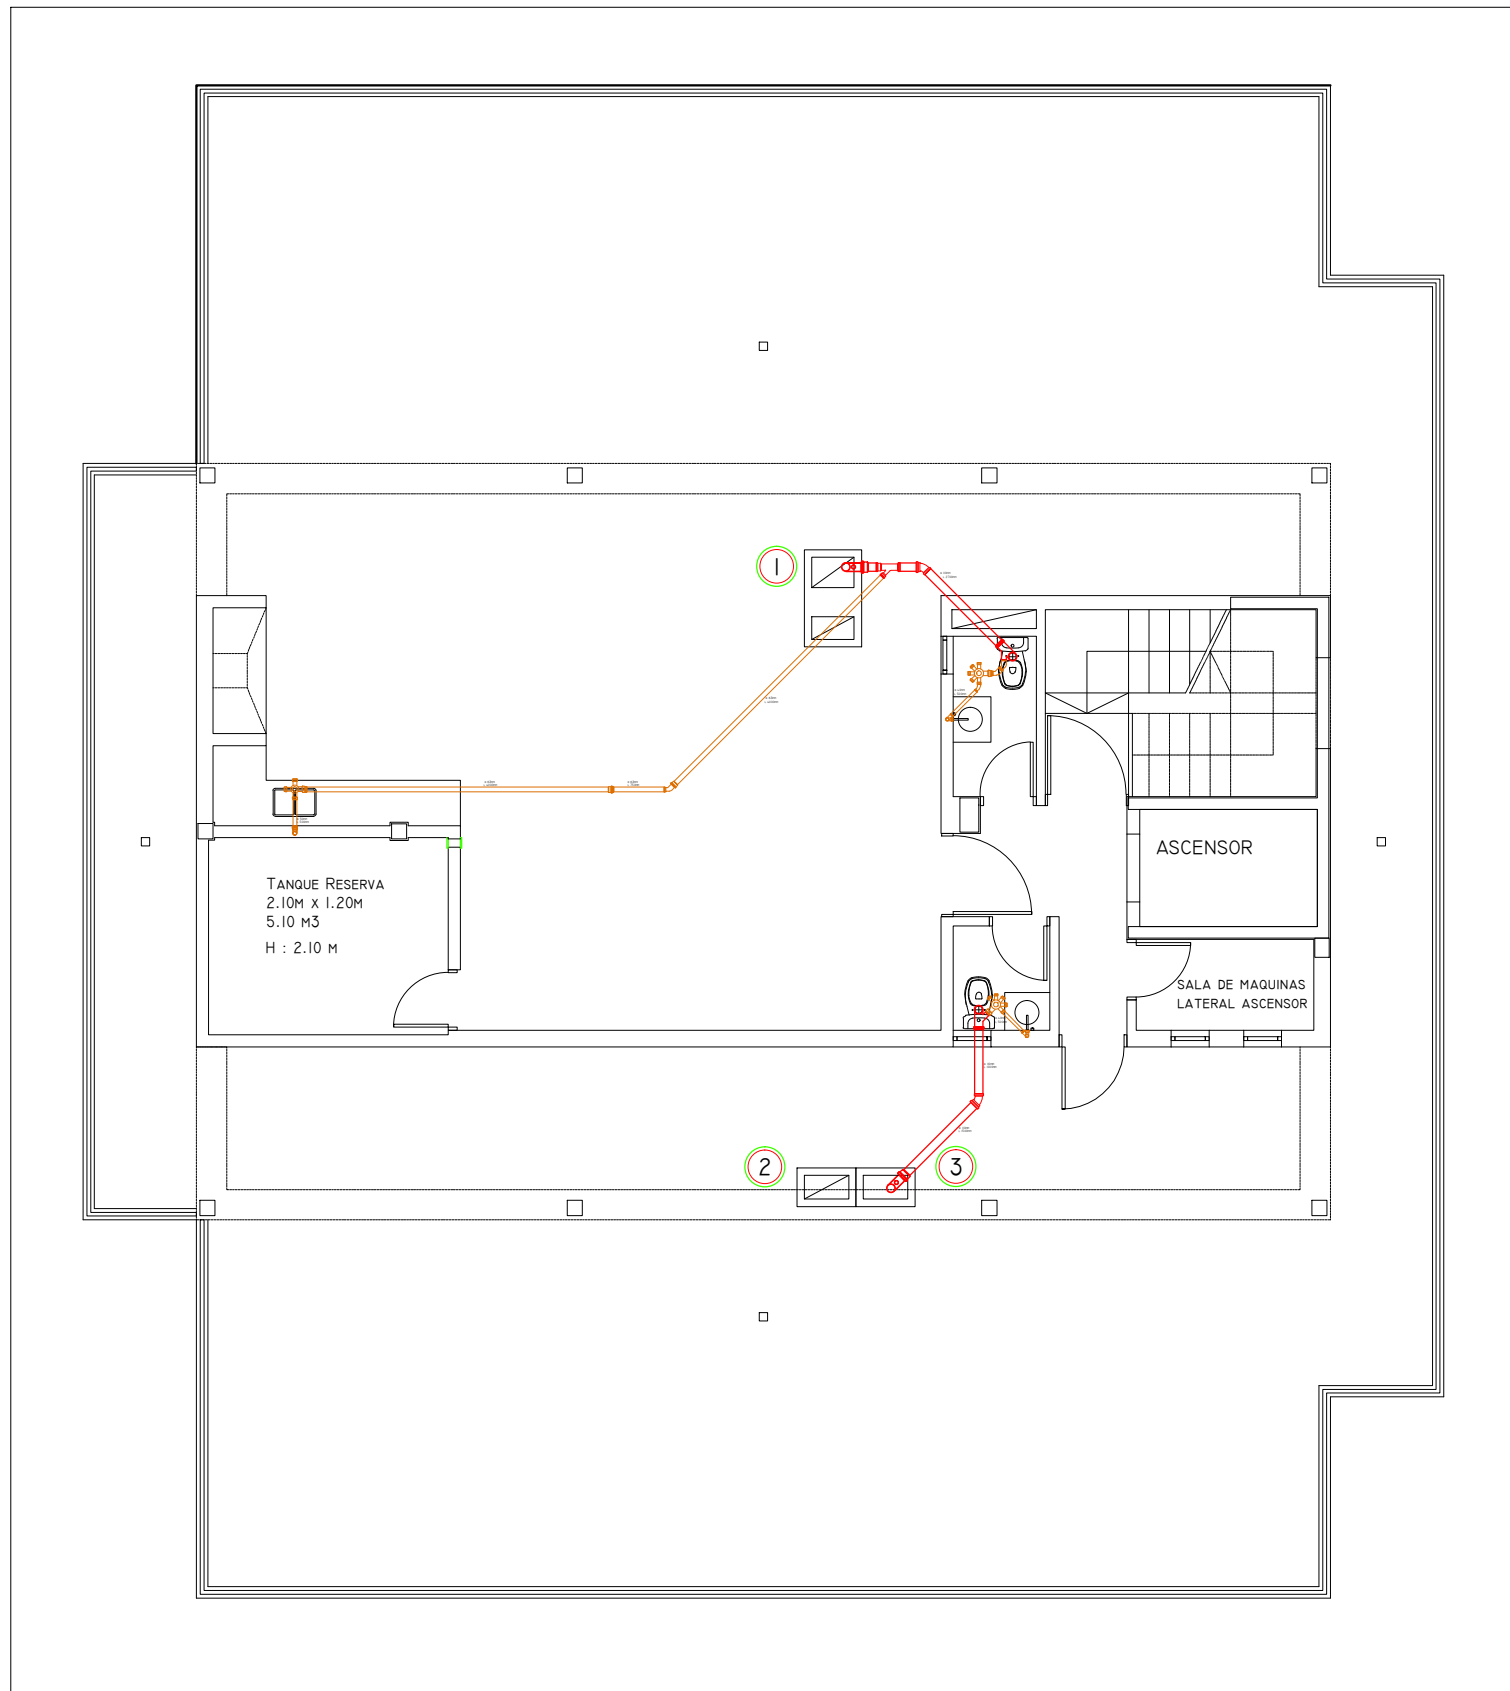

CAÑOS									
DIÁMETRO (MM)	LONGITUD (MM)	PLANTA BAJA			PLANTA PISOS 1 A 3			AZOTEA	TOTAL
		DEPTO A	DEPTO B	DEPTO C	DEPTO A	DEPTO B	DEPTO C		
Ø 40	250	5	7	2	6	18	-	-	38
	500	-	5	4	6	15	-	2	47
	750	3	4	3	6	3	-	-	19
	1000	2	1	-	9	6	6	-	24
	1500	1	2	1	9	1	9	-	23
	2000	1	-	-	-	-	3	-	4
3000	-	1	1	1	3	-	-	5	
Ø 50	500	1	1	1	3	3	3	1	13
	750	1	1	1	3	3	3	1	13
Ø 63	250	-	2	3	-	6	-	-	11
	500	1	2	-	-	-	-	-	3
	750	-	1	-	3	-	-	1	5
	1000	-	-	-	-	1	6	-	7
	1500	1	-	-	3	-	-	-	4
	2000	1	-	1	3	-	-	-	5
	3000	1	-	-	-	-	-	-	1
	4000	-	-	-	3	-	1	2	6
Ø 110	250	-	-	3	-	-	-	-	3
	500	-	2	-	-	-	-	-	2
	750	1	4	-	3	-	3	-	11
	1000	1	-	1	-	-	-	1	3
	1500	2	-	-	-	-	-	1	3
	2000	1	-	1	-	3	-	-	5
	2700	-	-	-	3	3	-	1	7
	3000	1	2	-	-	6	3	-	12
	4000	1	2	-	-	-	-	-	3

DIÁMETRO (MM)	PIEZA	PIEZAS						AZOTEA	TOTAL
		PLANTA BAJA			PLANTA PISOS 1 A 3				
		DEPTO A	DEPTO B	DEPTO C	DEPTO A	DEPTO B	DEPTO C		
	PIEZA DE PISO DE 500 x 500	-	-	-	3	3	-	-	6
	RAMALES	1	1	-	-	-	3	2	7
	PIEZA DE PISO DE 500 x 500	3	5	3	12	15	9	2	49
	PIEZA DE PISO DE 500 x 500	1	1	1	3	3	3	1	15

DIÁMETRO (MM)	PIEZA	PIEZAS						AZOTEA	TOTAL
		PLANTA BAJA			PLANTA PISOS 1 A 3				
		DEPTO A	DEPTO B	DEPTO C	DEPTO A	DEPTO B	DEPTO C		
Ø 40	PIEZA DE PISO DE 500 x 500	10	17	10	42	51	42	4	166
	PIEZA DE PISO DE 500 x 500	4	8	4	12	33	27	1	89
	PIEZA DE PISO DE 500 x 500	3	-	2	3	-	-	-	8
Ø 50	PIEZA DE PISO DE 500 x 500	2	2	2	6	6	6	2	26
	PIEZA DE PISO DE 500 x 500	-	-	-	-	-	-	-	1
Ø 63	PIEZA DE PISO DE 500 x 500	2	3	-	12	6	12	3	38
	PIEZA DE PISO DE 500 x 500	1	1	1	3	3	3	-	12
Ø 110	PIEZA DE PISO DE 500 x 500	-	-	-	-	-	-	-	3
	PIEZA DE PISO DE 500 x 500	1	-	1	6	3	3	2	16
	PIEZA DE PISO DE 500 x 500	1	-	2	-	-	-	-	3
	PIEZA DE PISO DE 500 x 500	1	3	-	9	3	-	2	19
	PIEZA DE PISO DE 500 x 500	1	1	3	-	9	6	-	20
	PIEZA DE PISO DE 500 x 500	1	-	-	3	3	3	1	11
	PIEZA DE PISO DE 500 x 500	4	2	-	3	3	3	-	15
	PIEZA DE PISO DE 500 x 500	-	1	-	-	-	-	-	1
	PIEZA DE PISO DE 500 x 500	1	1	-	-	-	-	-	2

OBRA : CONDOMINIO FONTANAS DEL SUR - TORRE V  
 EMPRESA :  MALUF & ASOC.  
 DESARROLLOS INMOBILIARIOS INTEGRALES  
 PLANO N°: IC - II - N°04  
 ESCALA: 1 : 100  
 PLANO DE: INSTALACIONES CLOACALES - PLANTA AZOTEA