



PLANTA BAJA
150
PROLIFE - 2B/2D

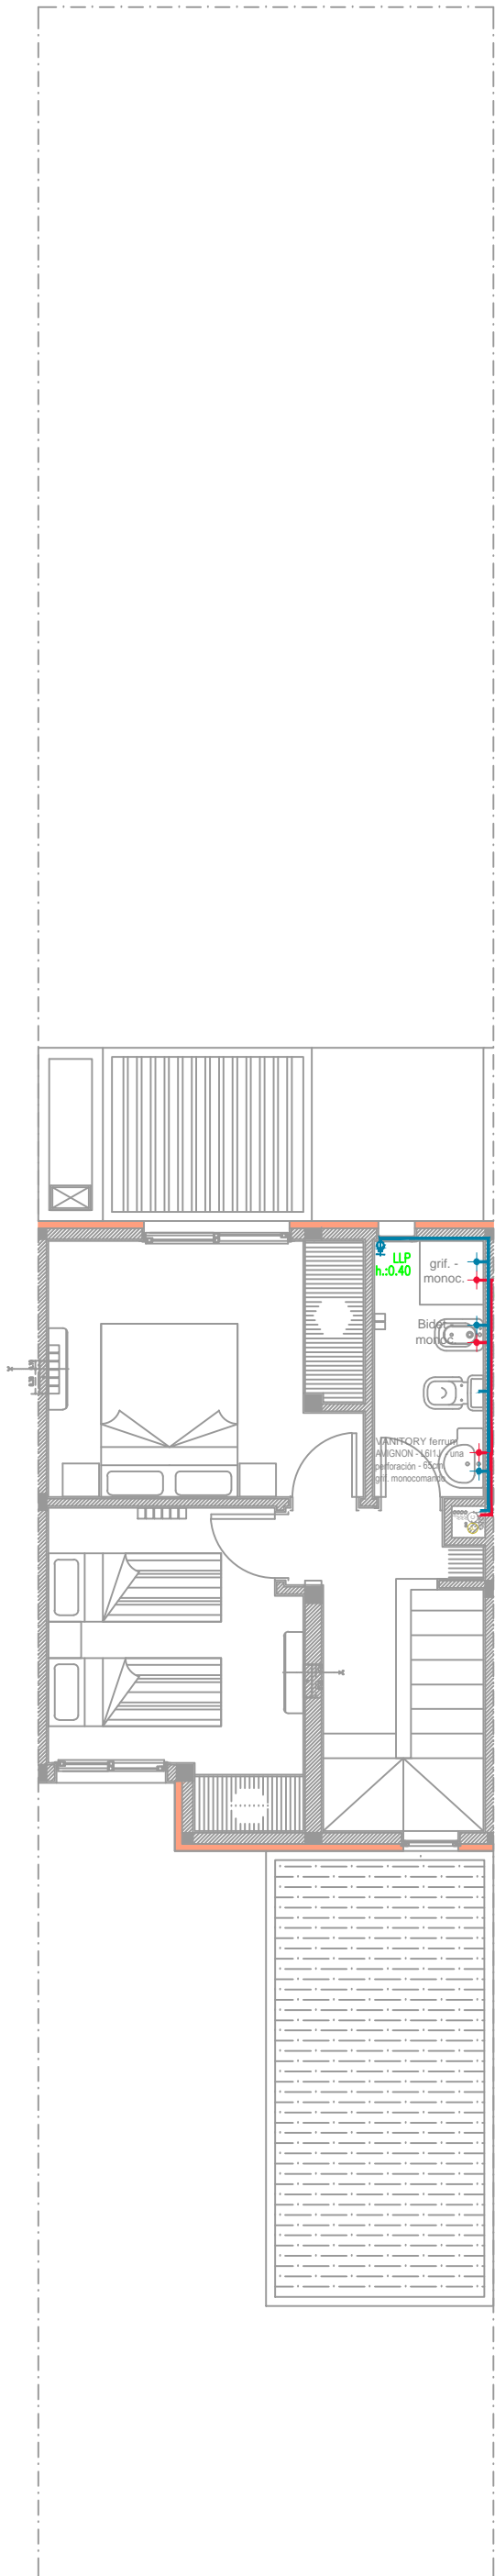

PLANTA ALTA
150
PROLIFE - 2B/2D

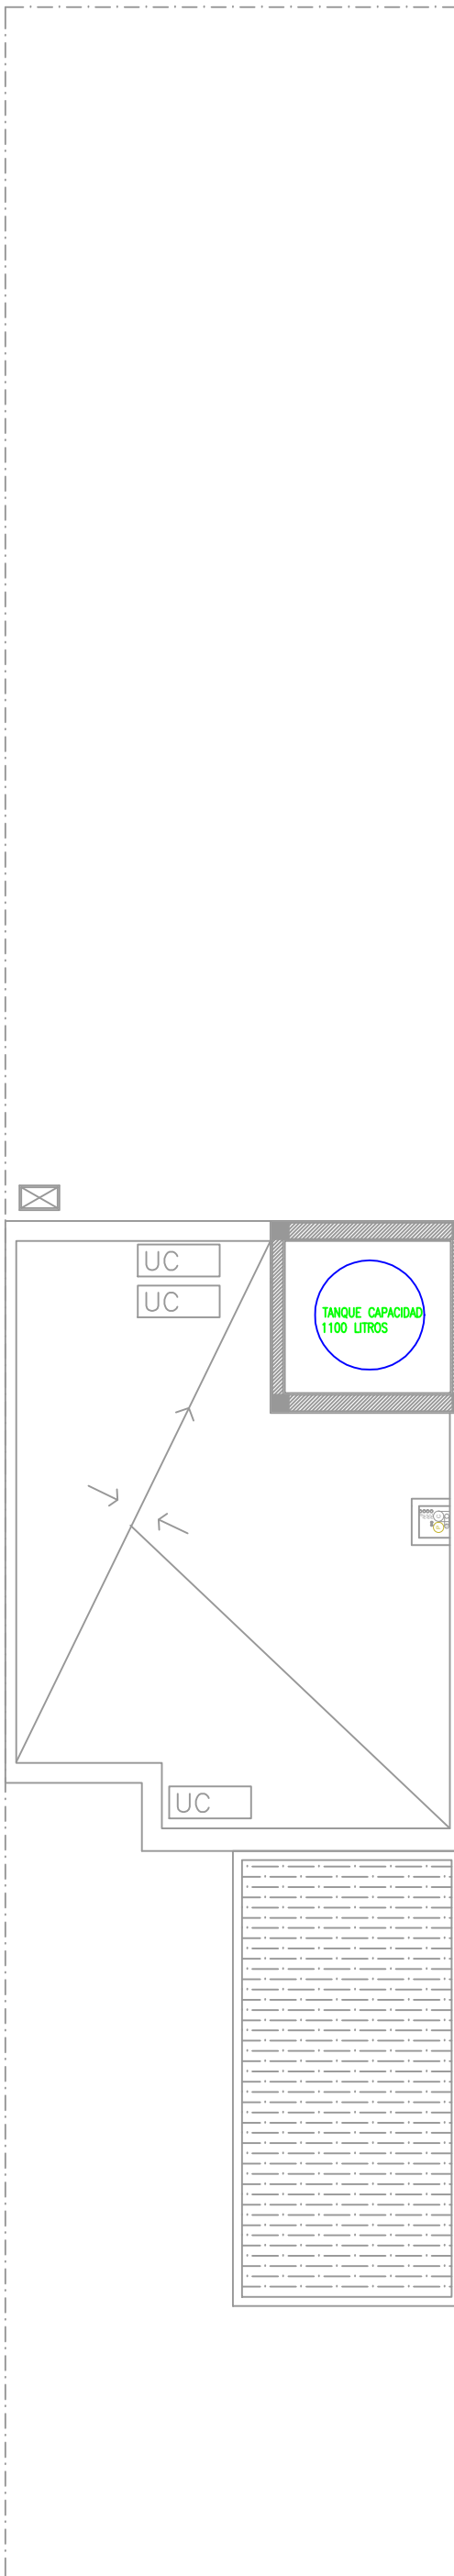

PLANTA TECHO
150
PROLIFE - 2B/2D